



**OP ADDITIONAL OFFICE AREA**  
(DRAWING A)

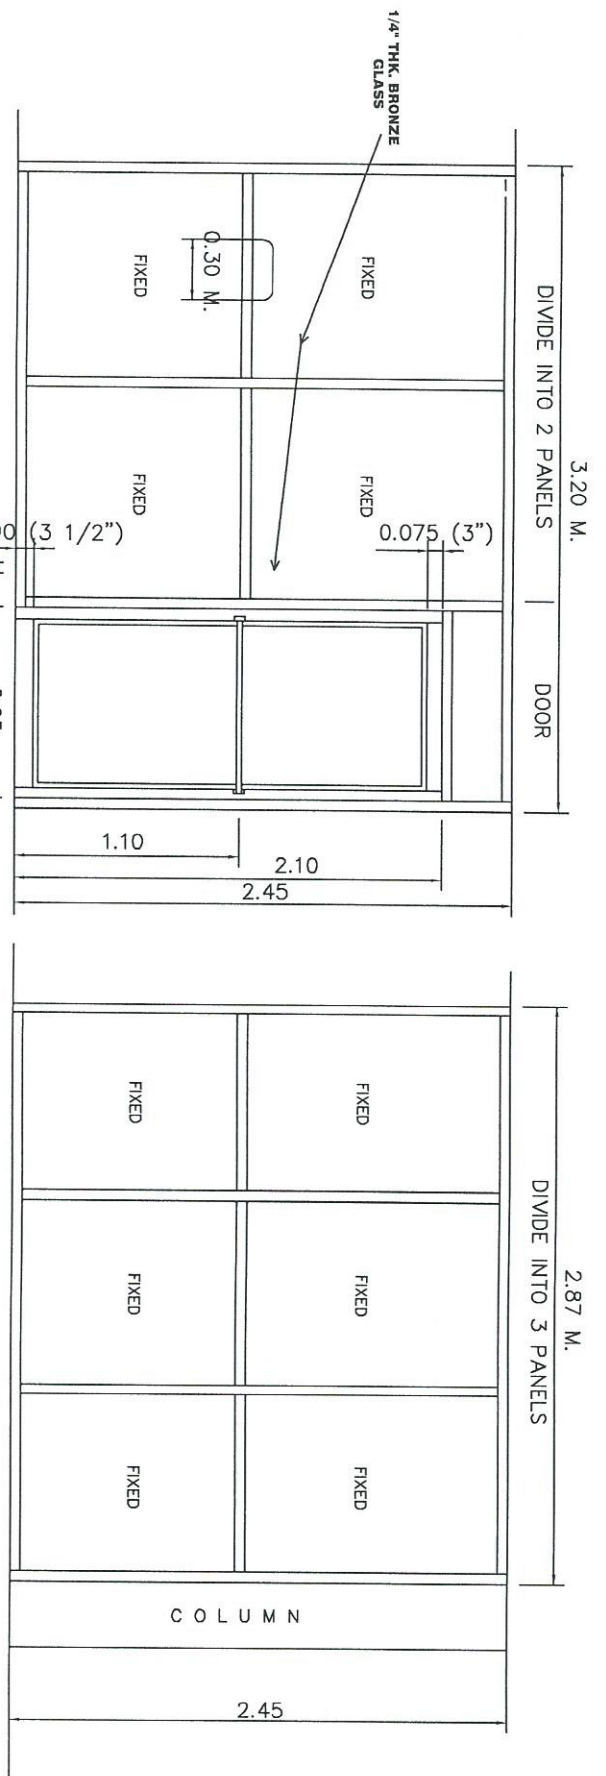

FRONT ELEVATION

REAR ELEVATION

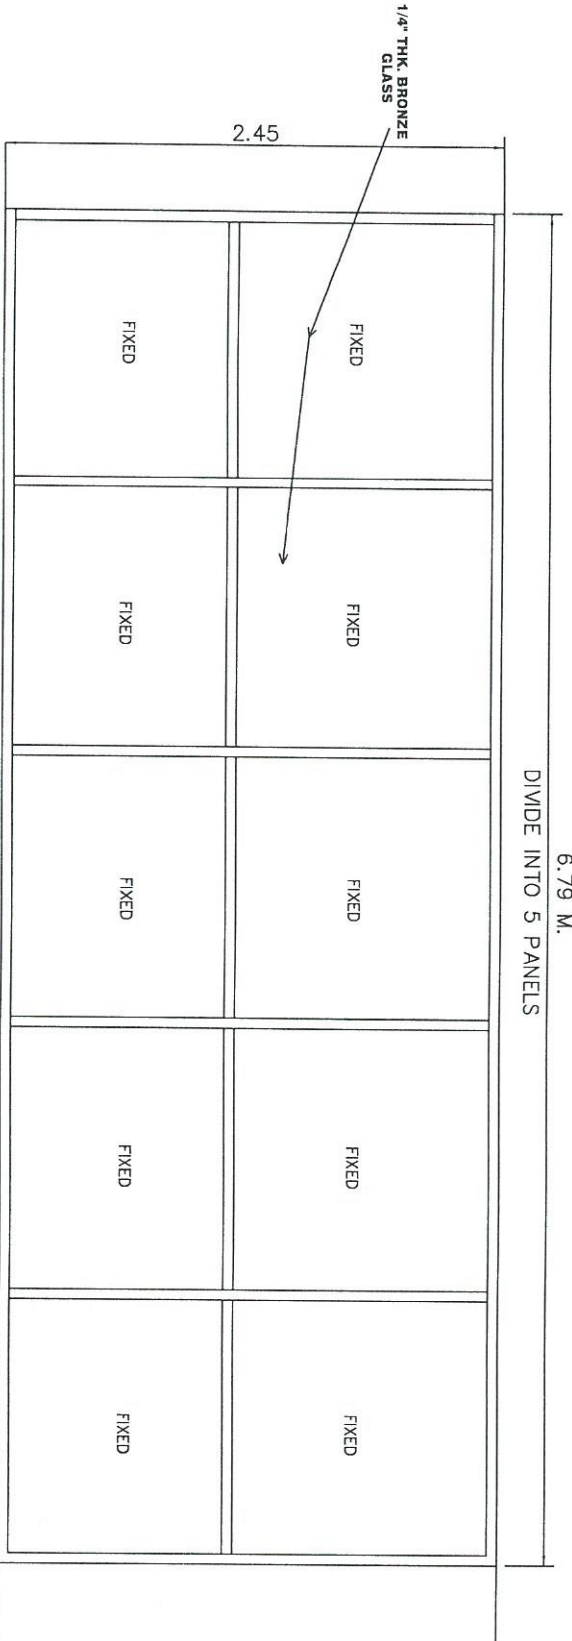

SIDE ELEVATION

**OP ADDITIONAL OFFICE AREA**  
(DRAWING B)